


SKETCH REQUIREMENTS

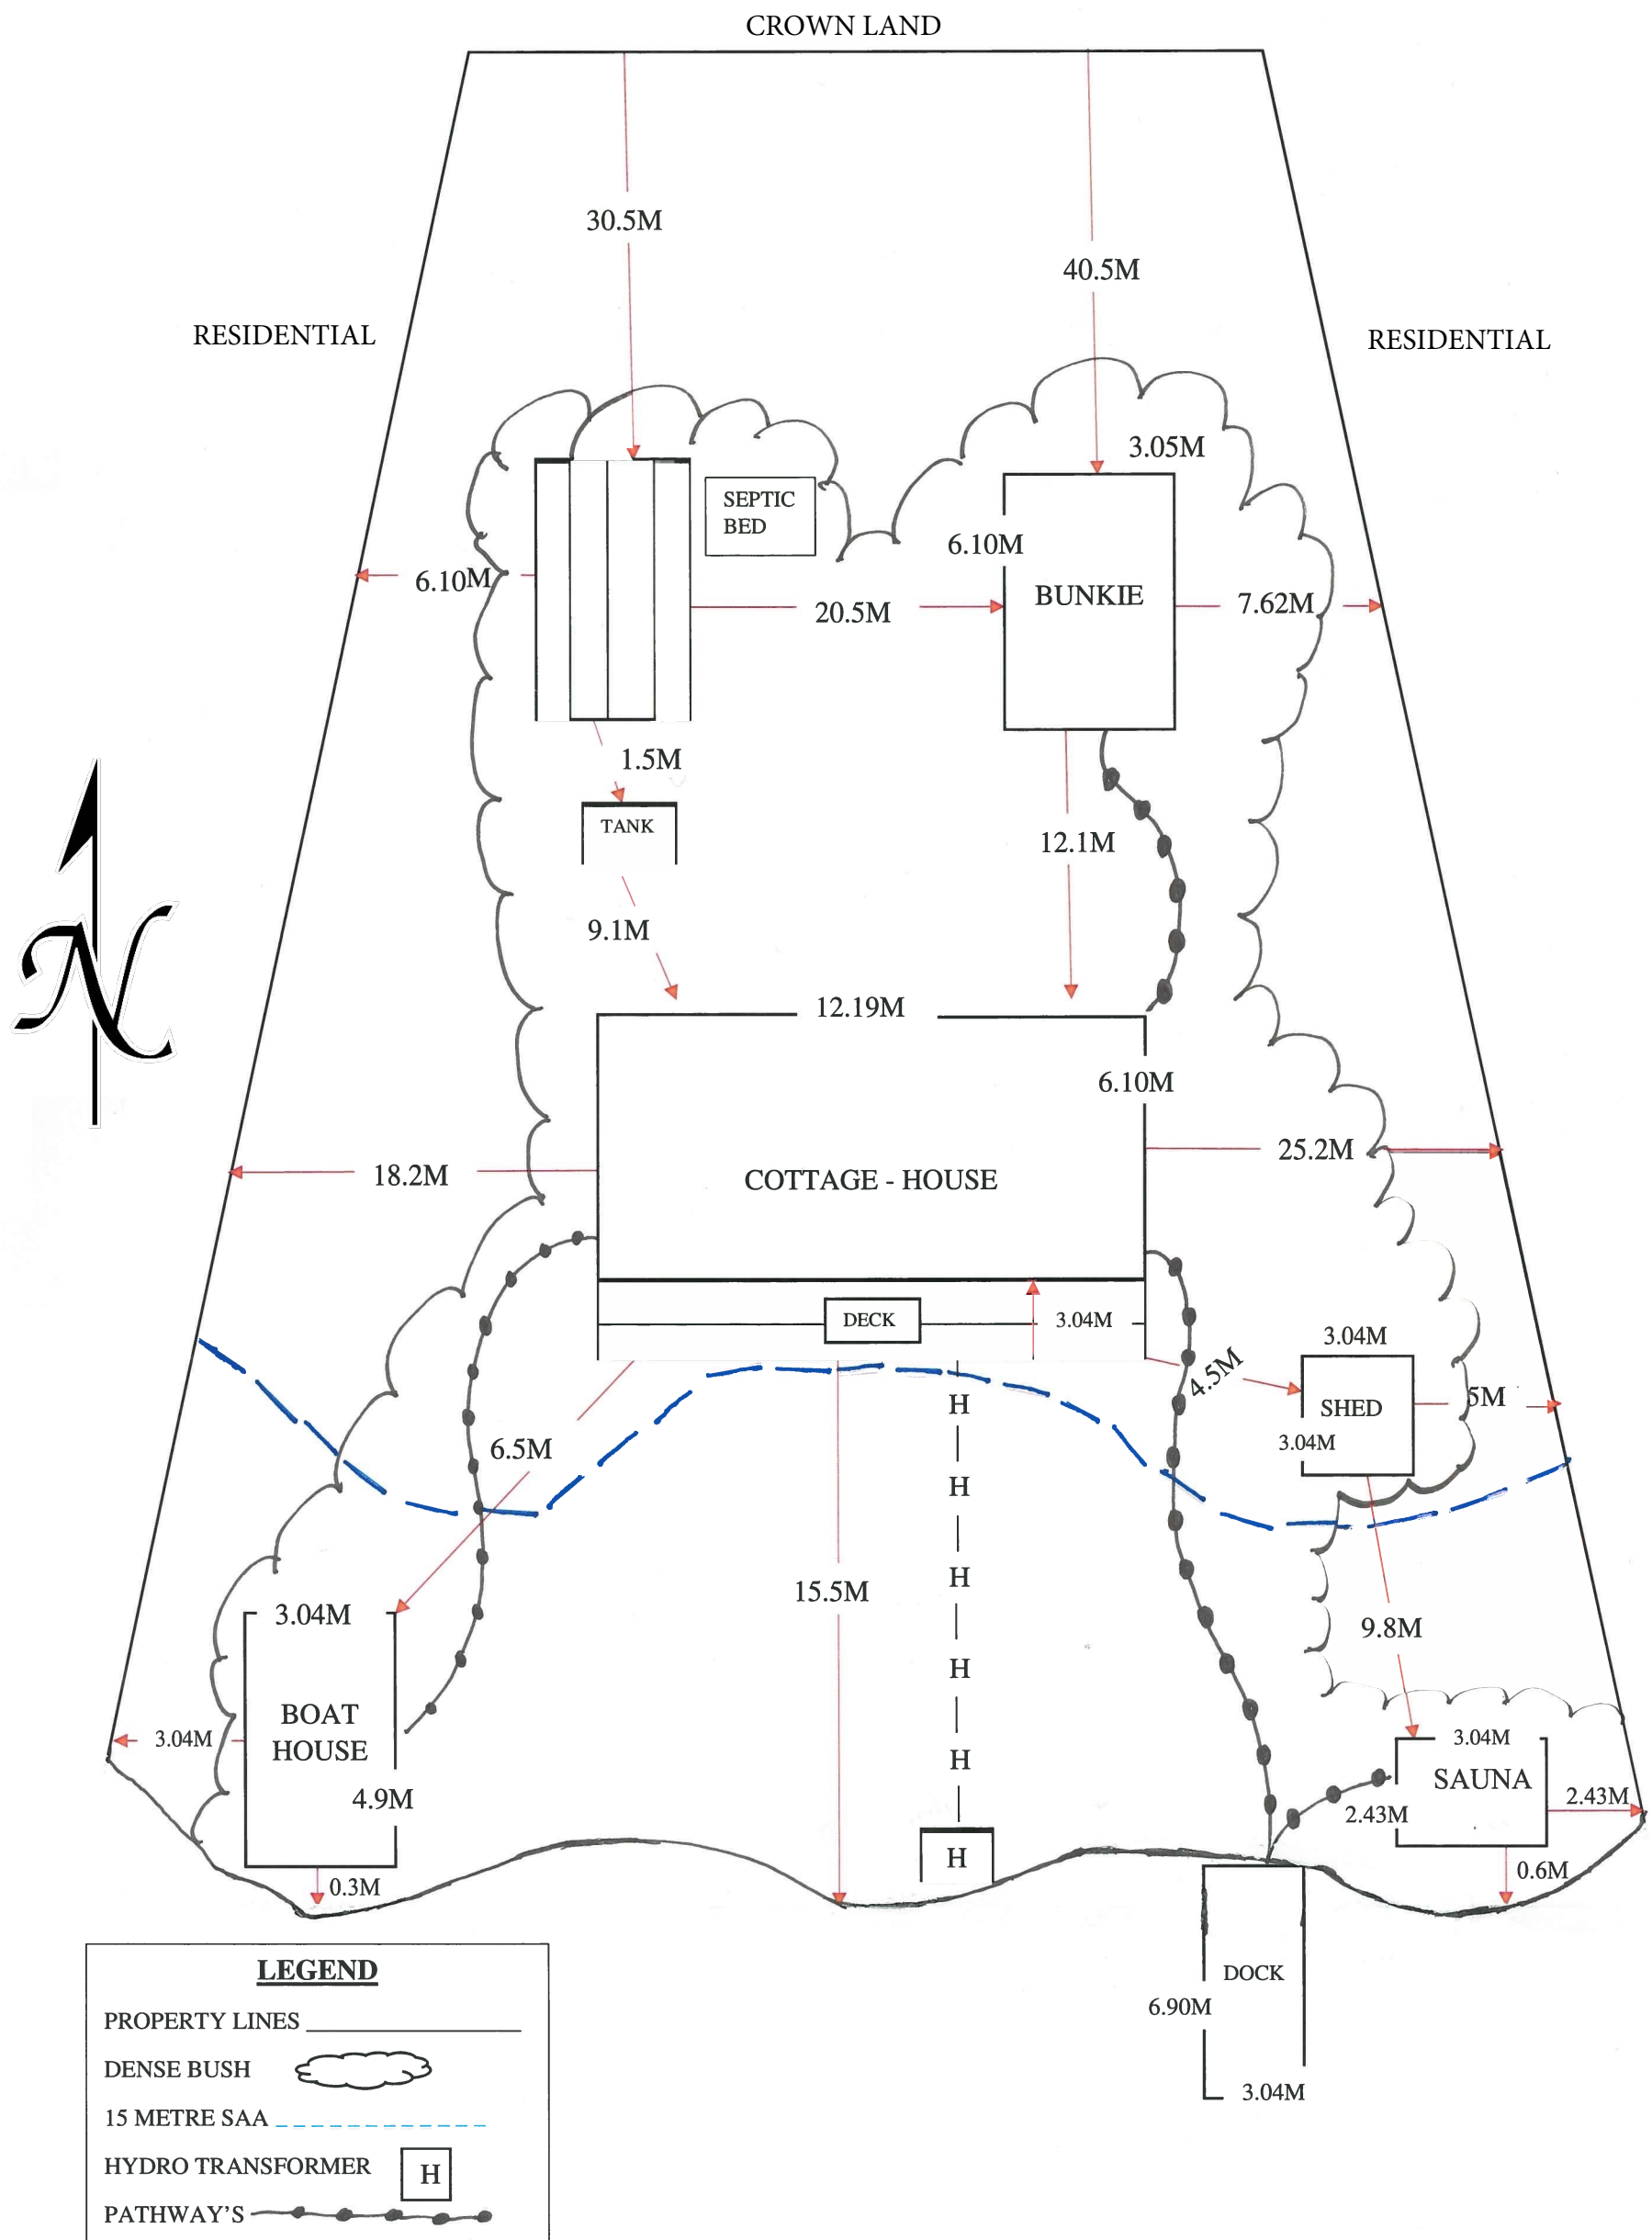

OWNERS:
ADDRESS:
LEGAL DESCRIPTION:
PROPOSED USE:

PROPOSED SITE SKETCH

PREPARED BY:

DATE:

